



piwnica

15.03.2003


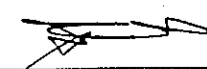


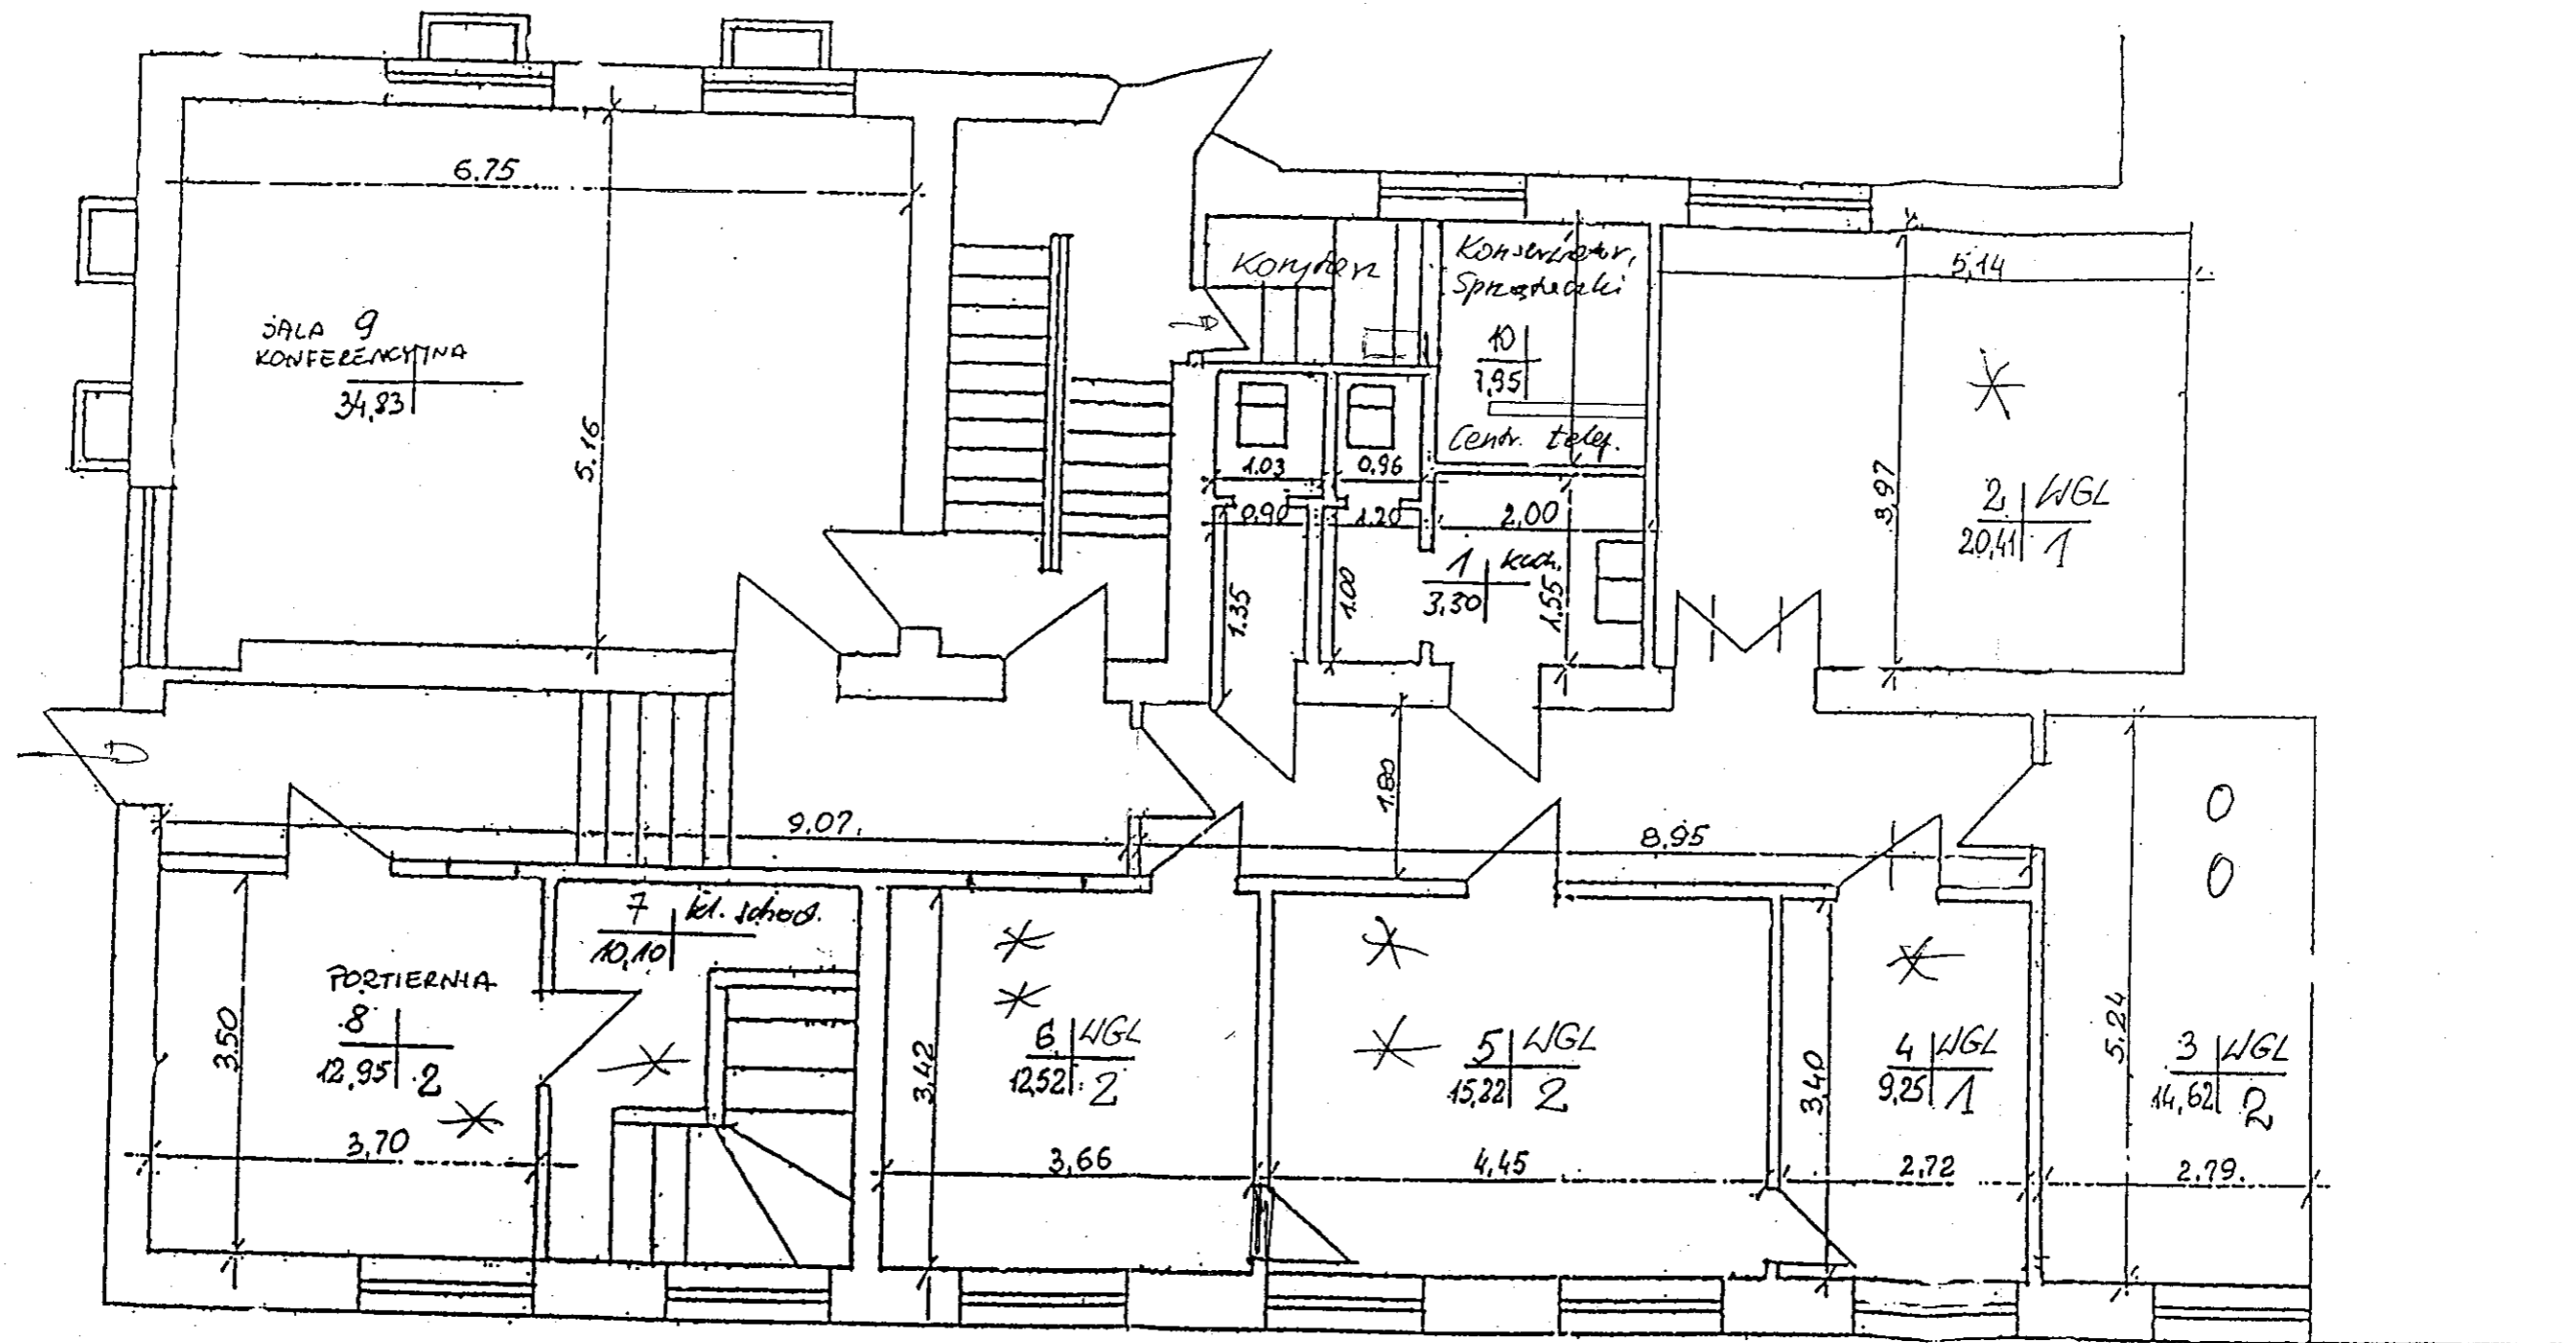

parter


13.03.2008


WC  
12,14

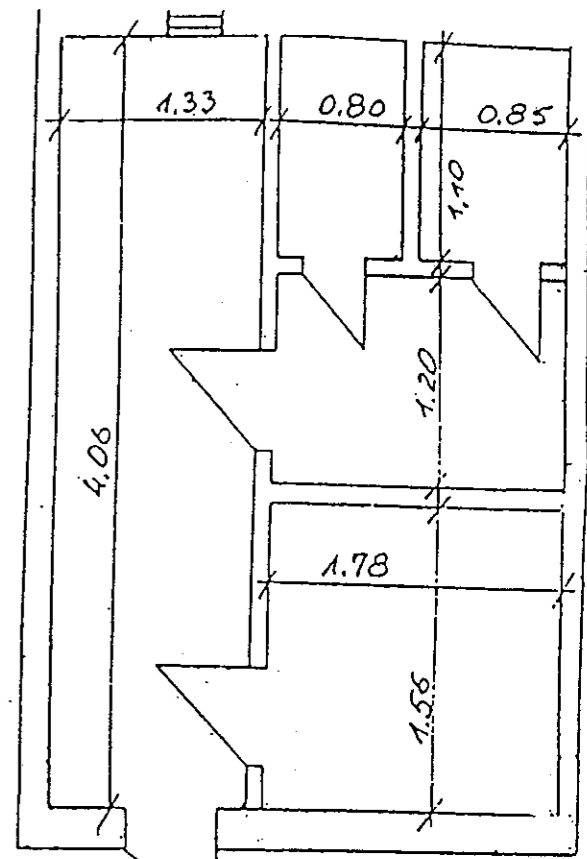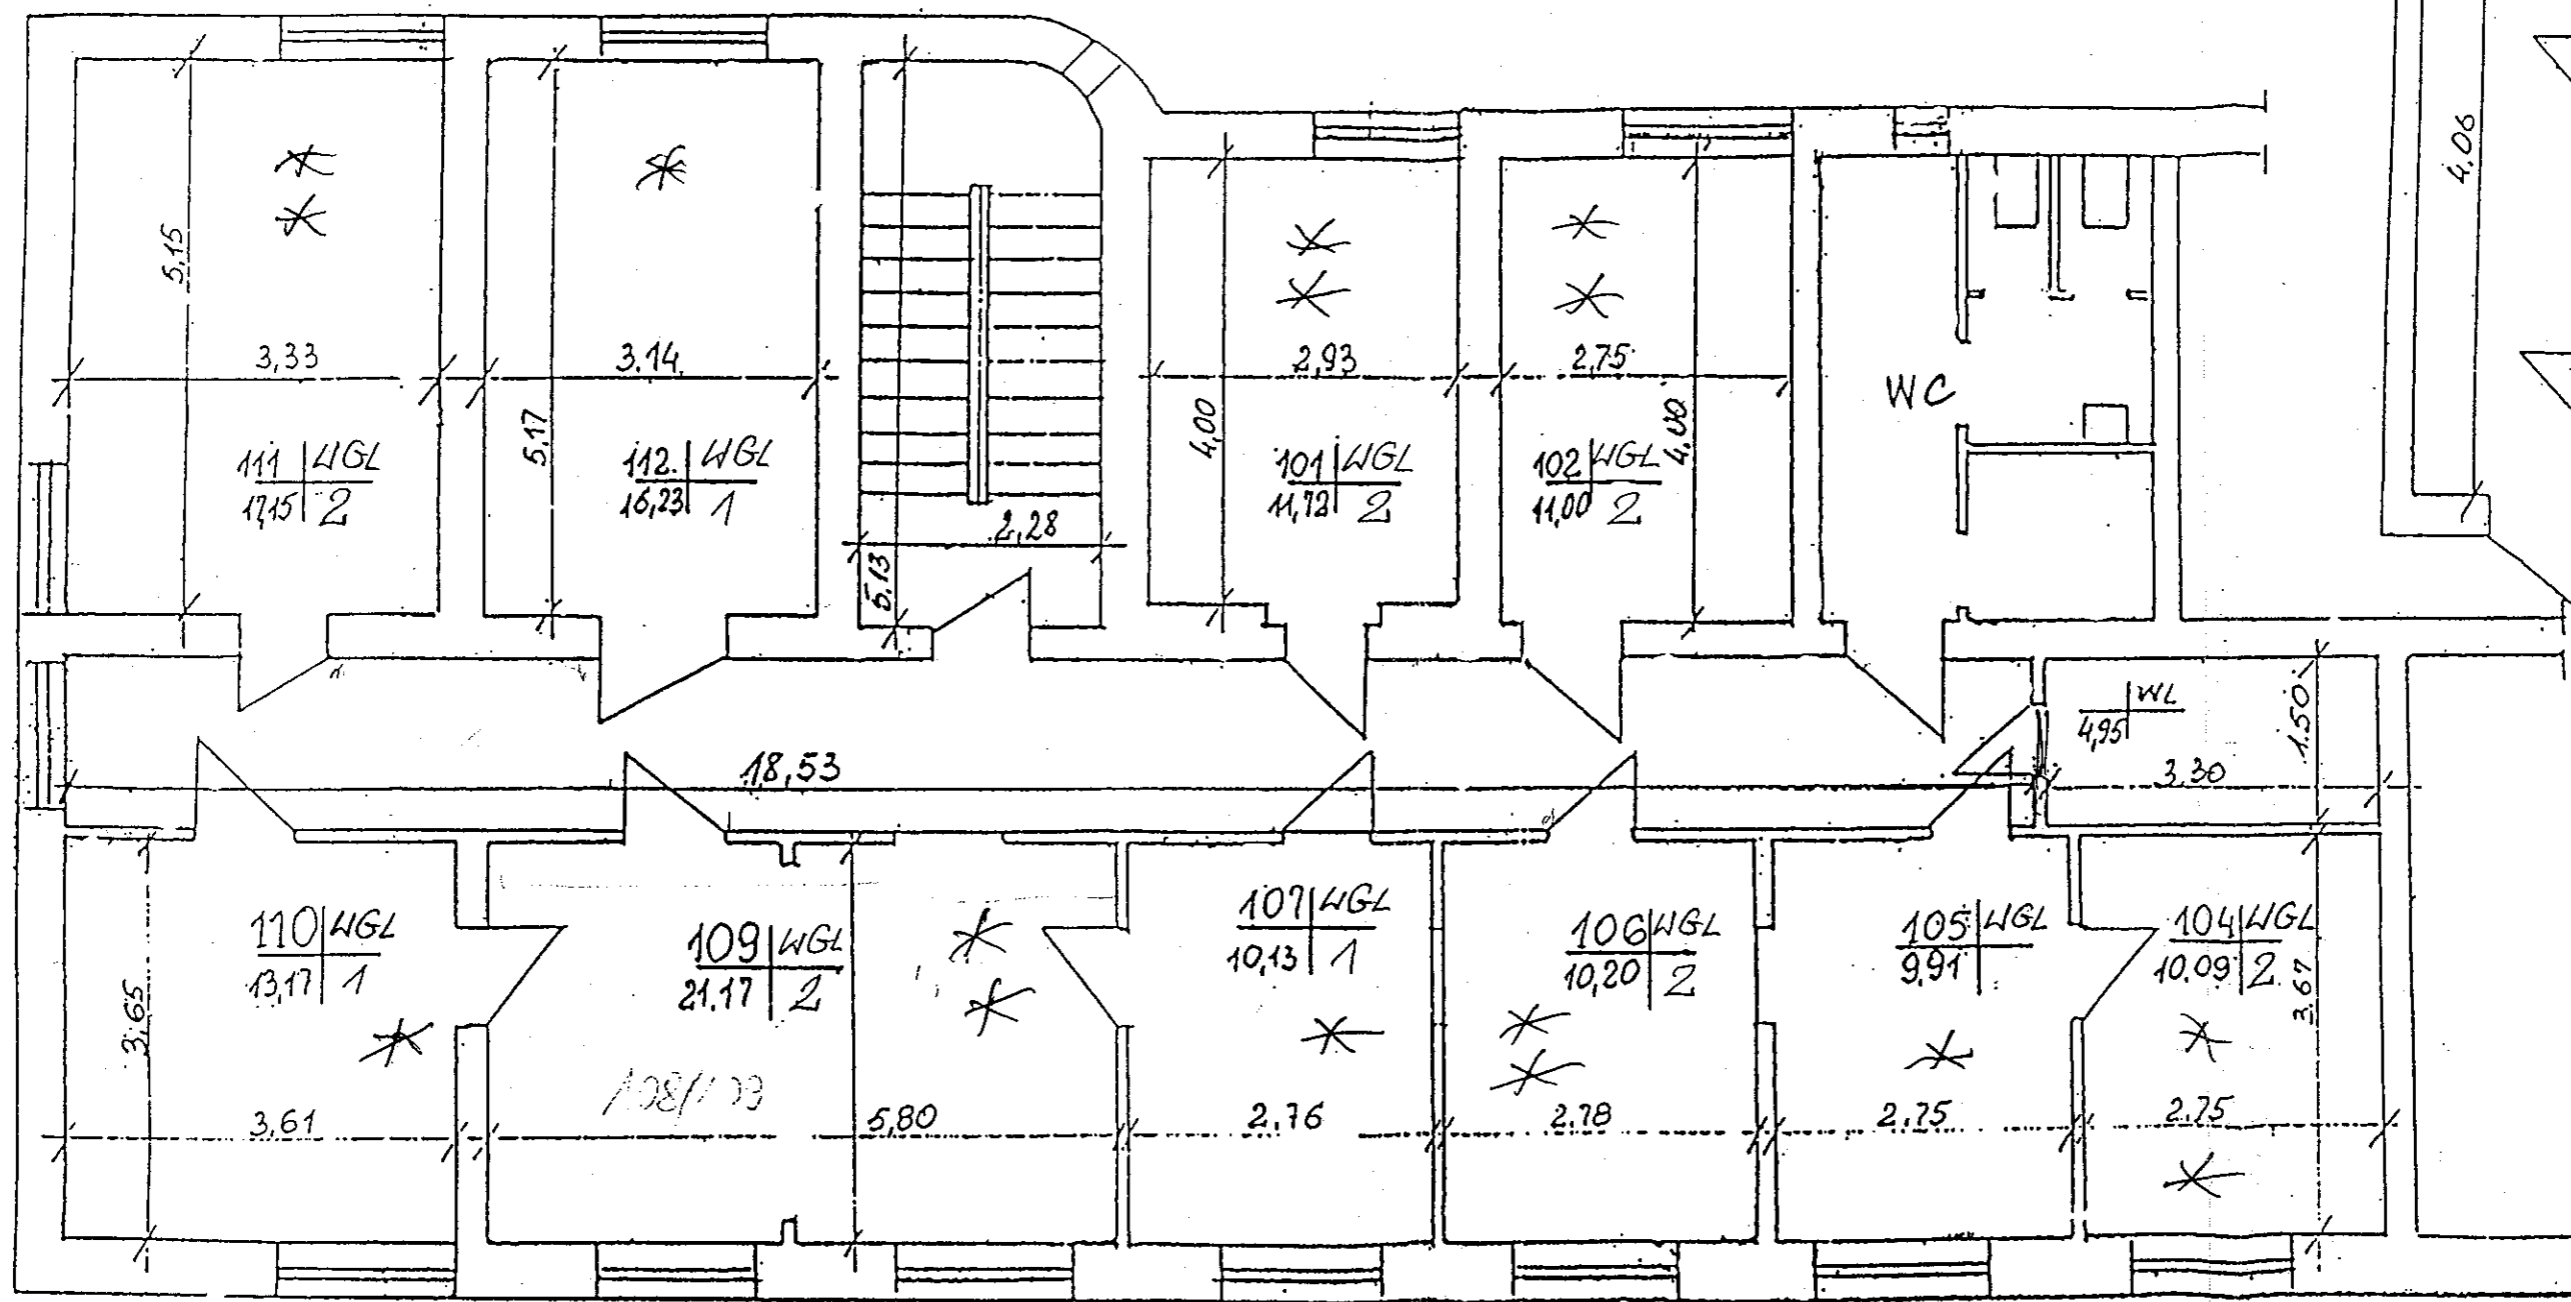

pietro I  
kneńa Tablica

13.05.2005

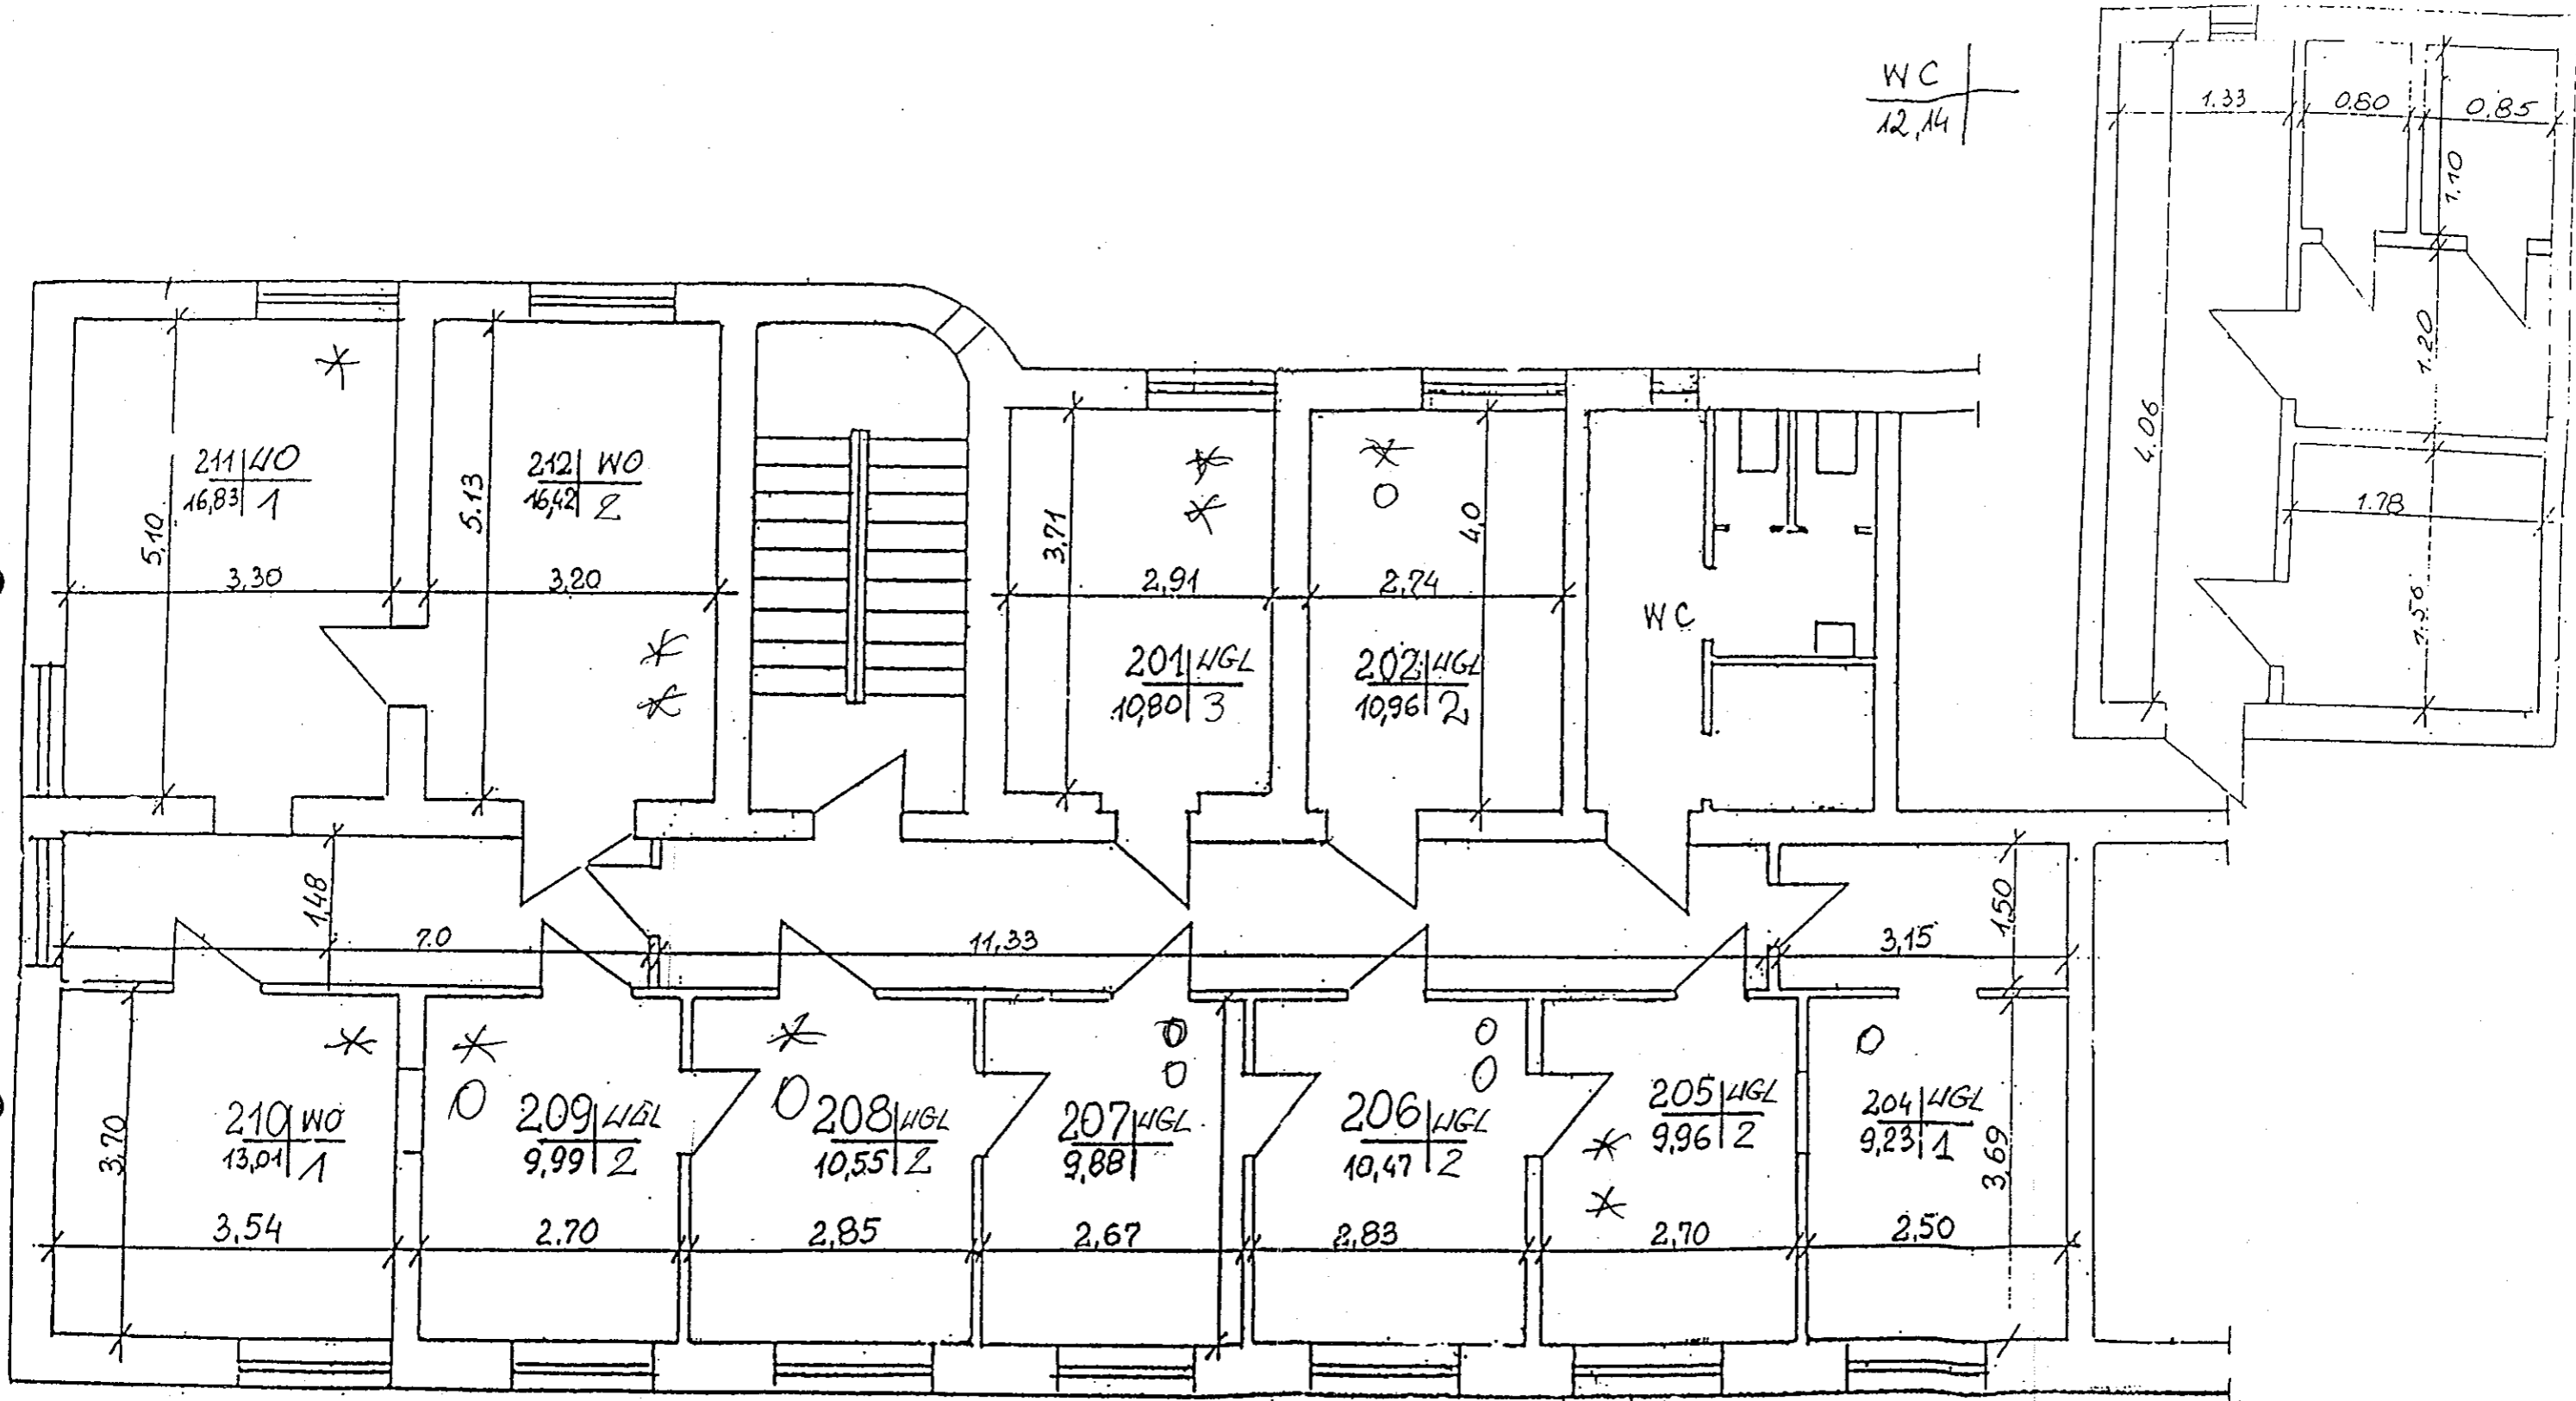

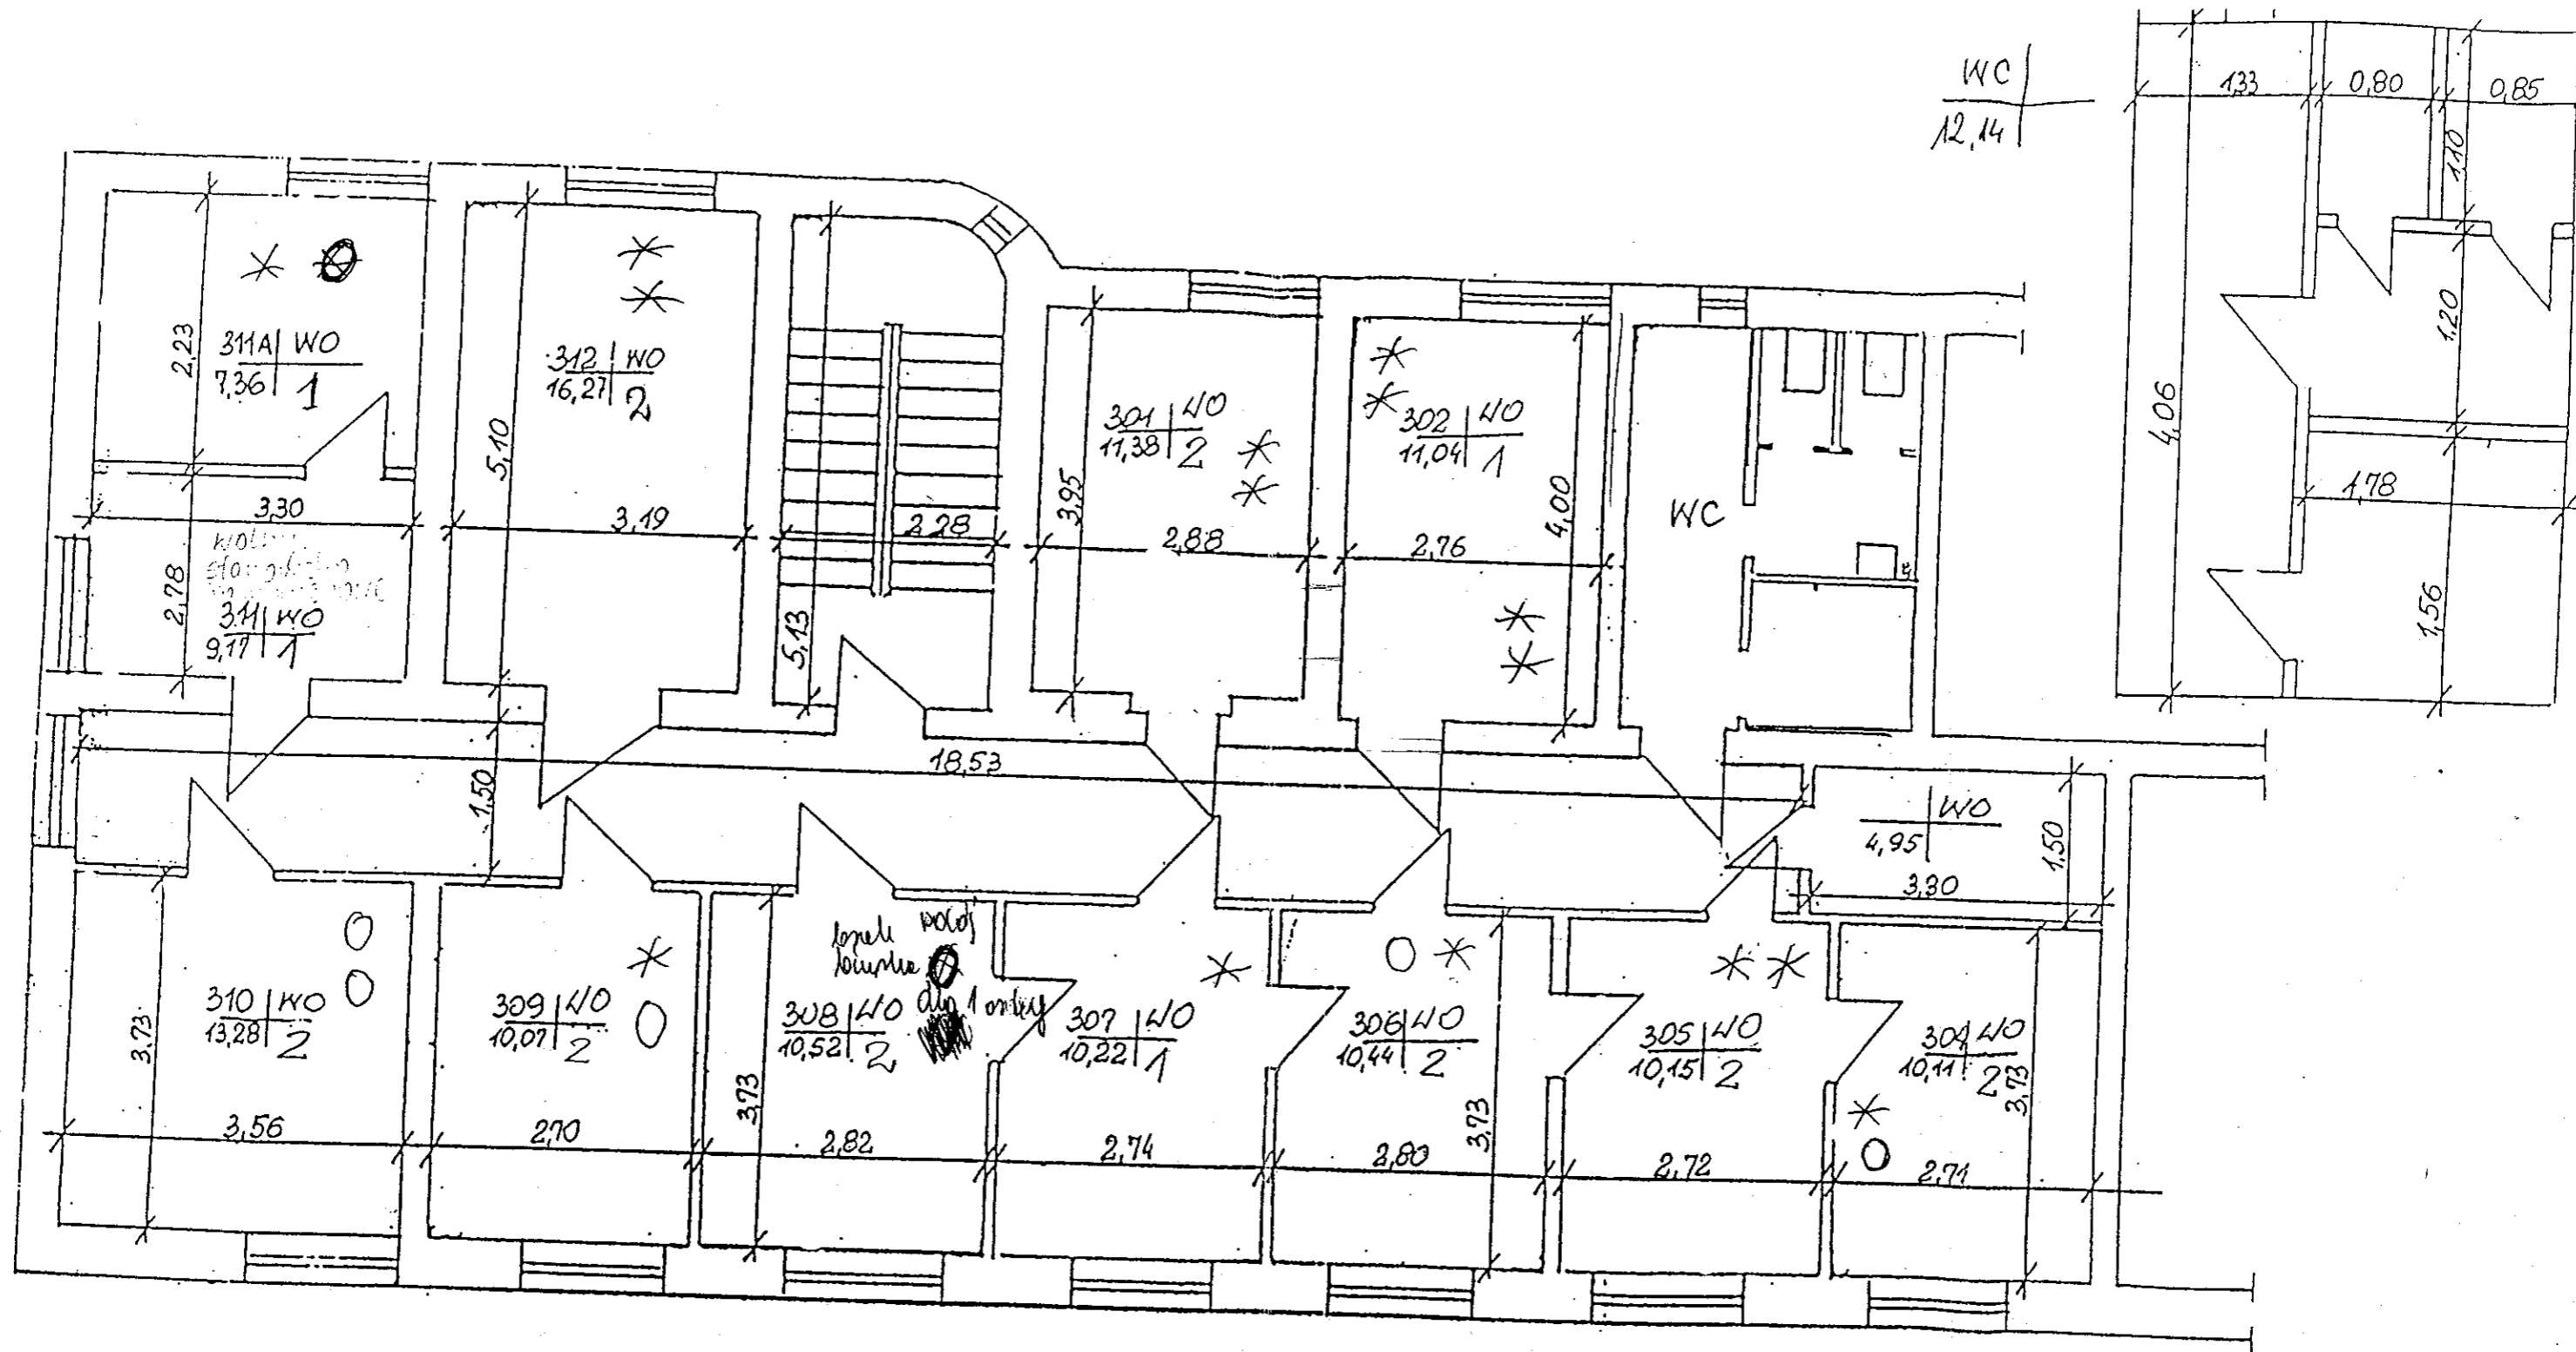

piętro III

13.03.2008

*[Handwritten signature]*