
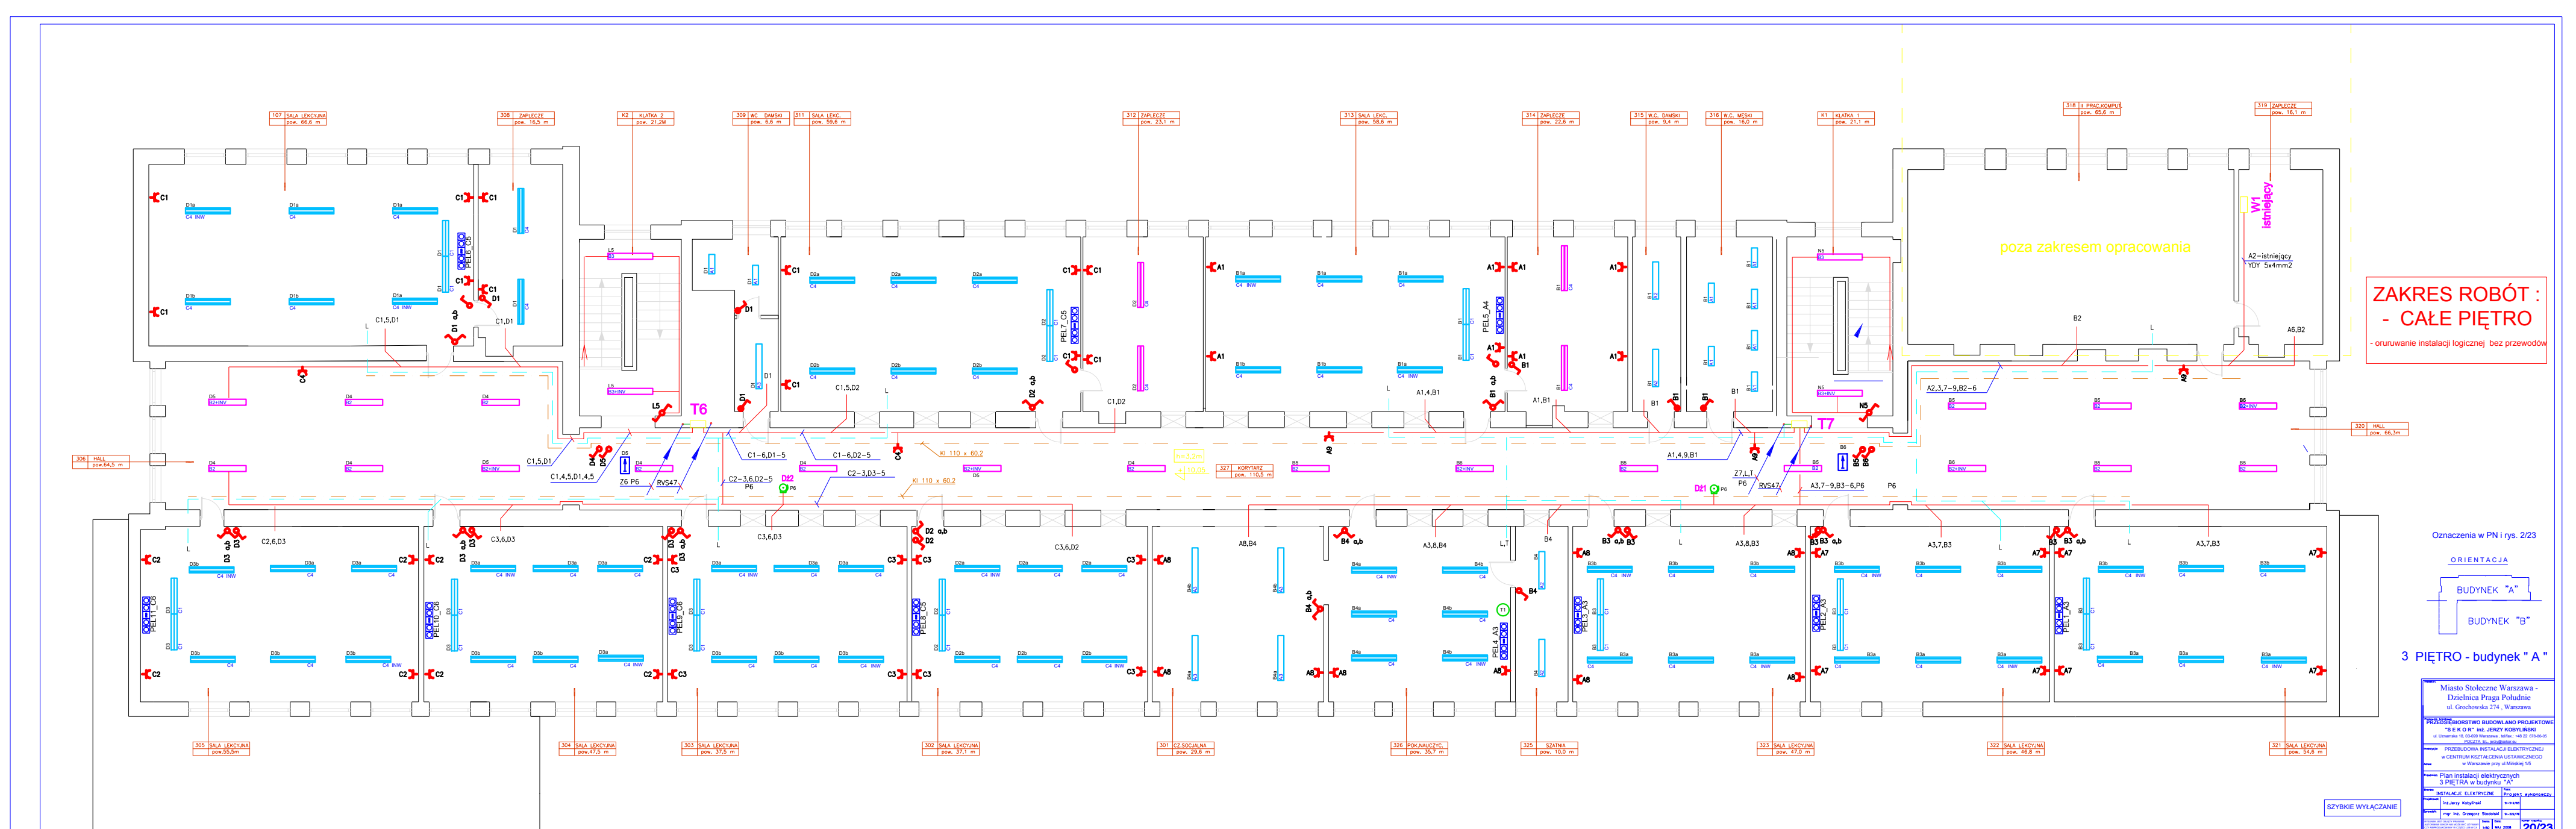


19-2 P- CZĘŚĆ A

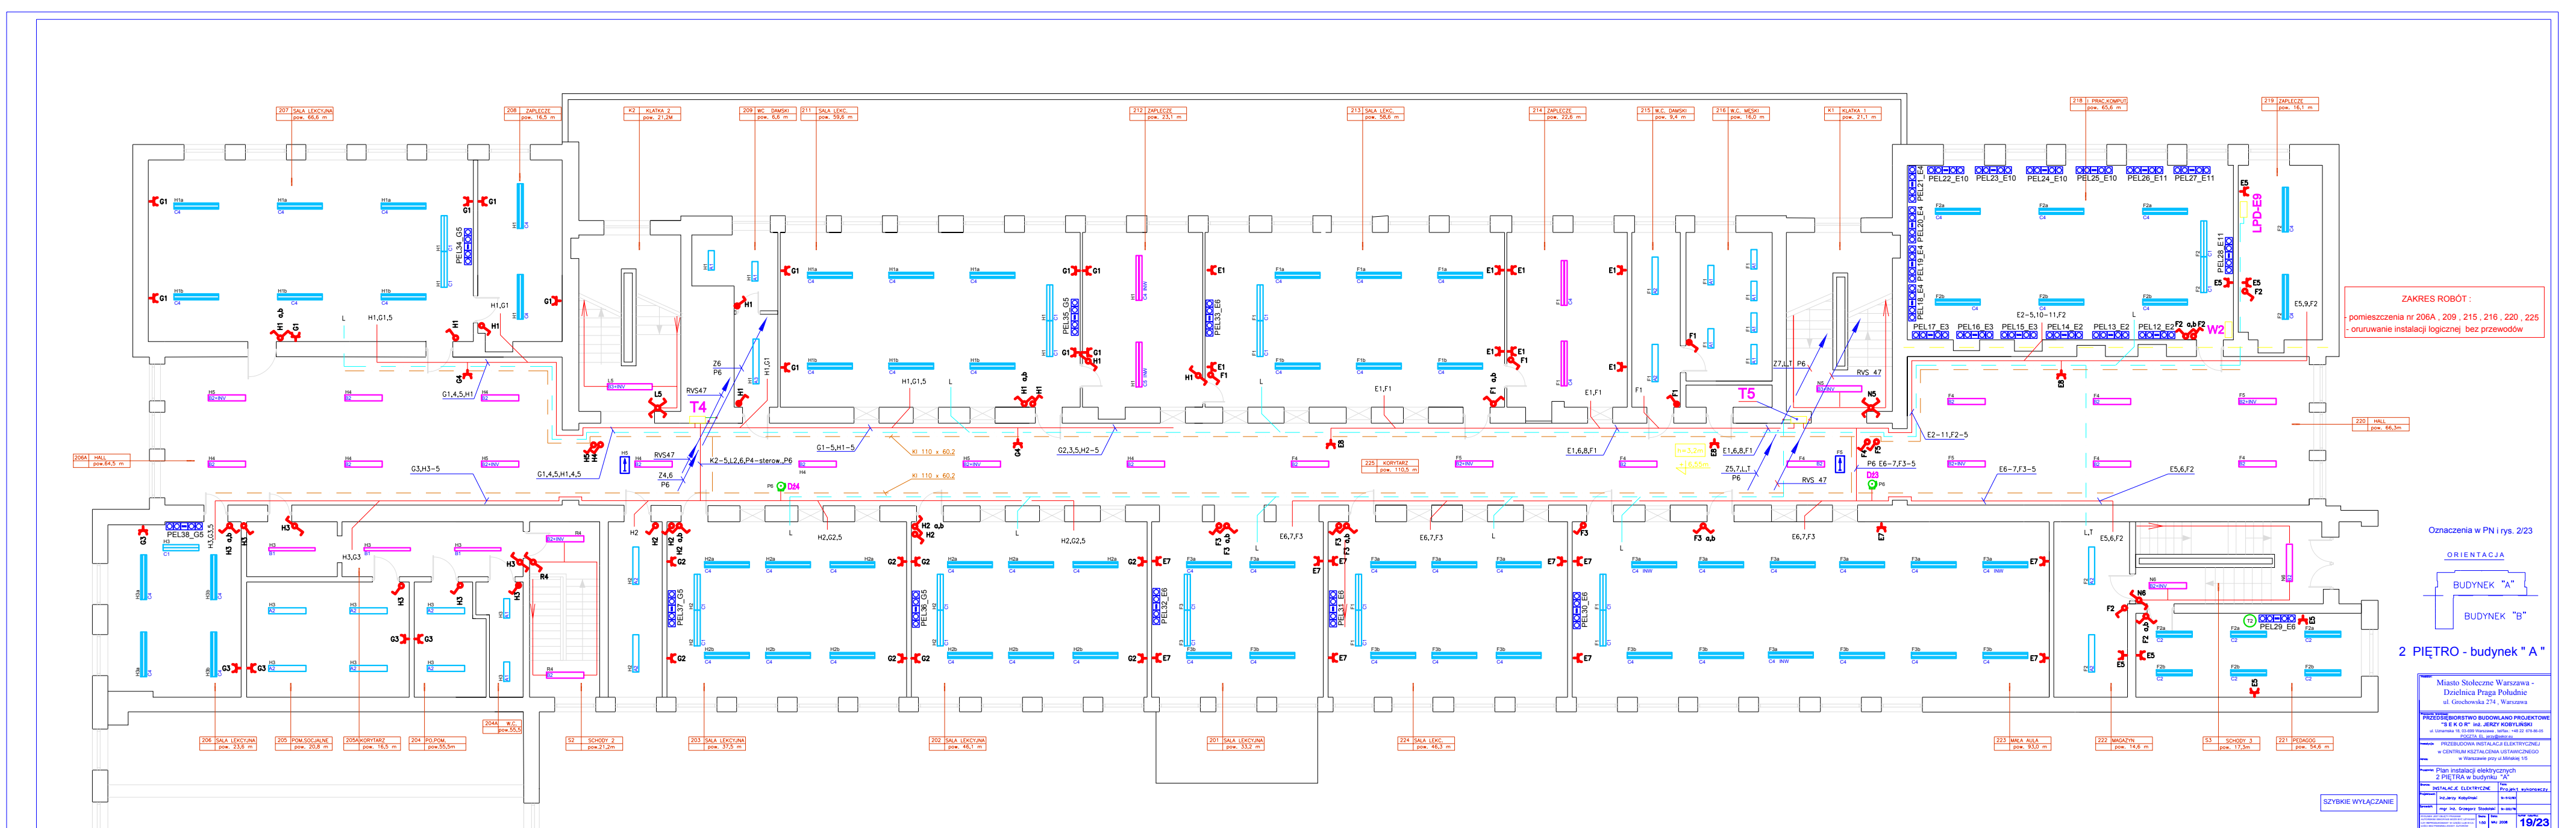

20- 3 P - CZ A