


II PIETRO G. 20

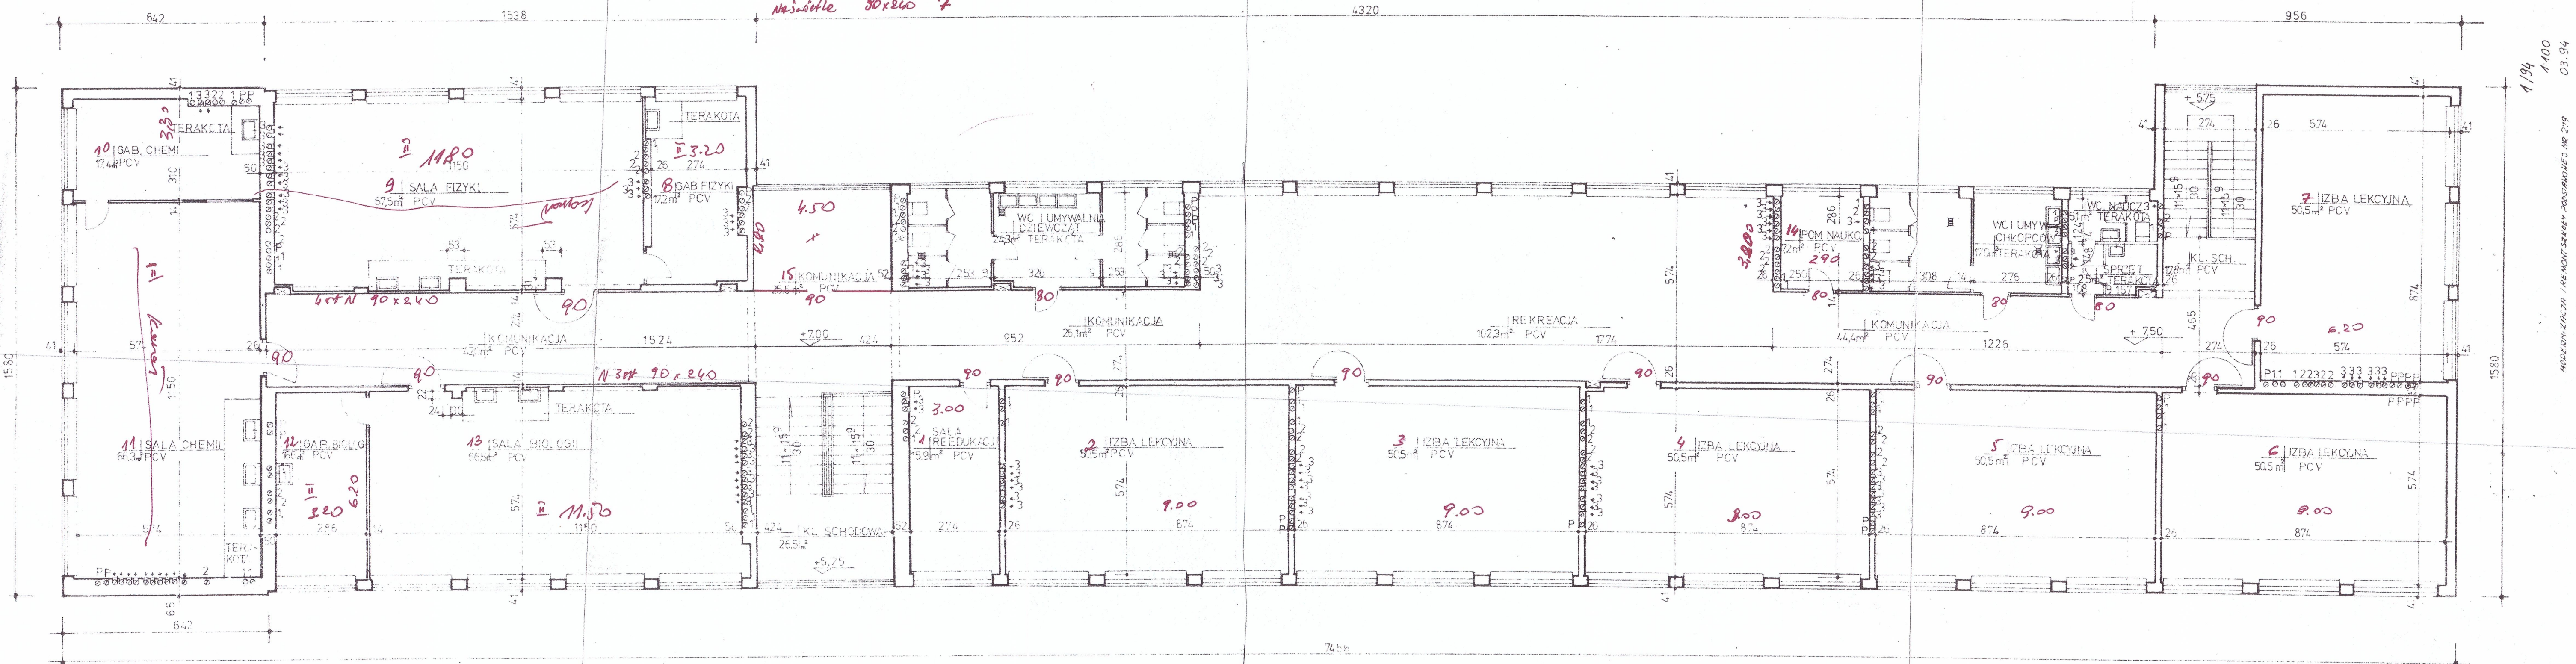

1000 SALI GIMNASIUM  
12.80 x 4.50

STOLÓNKA  
9.20 x 9.00

RZUT II PIĘTRA 1:100

1/94  
A100  
03.94